
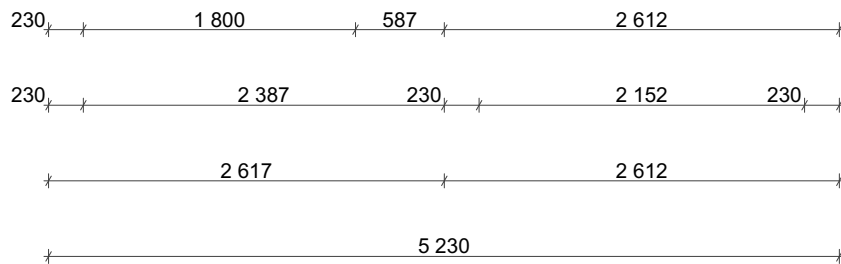
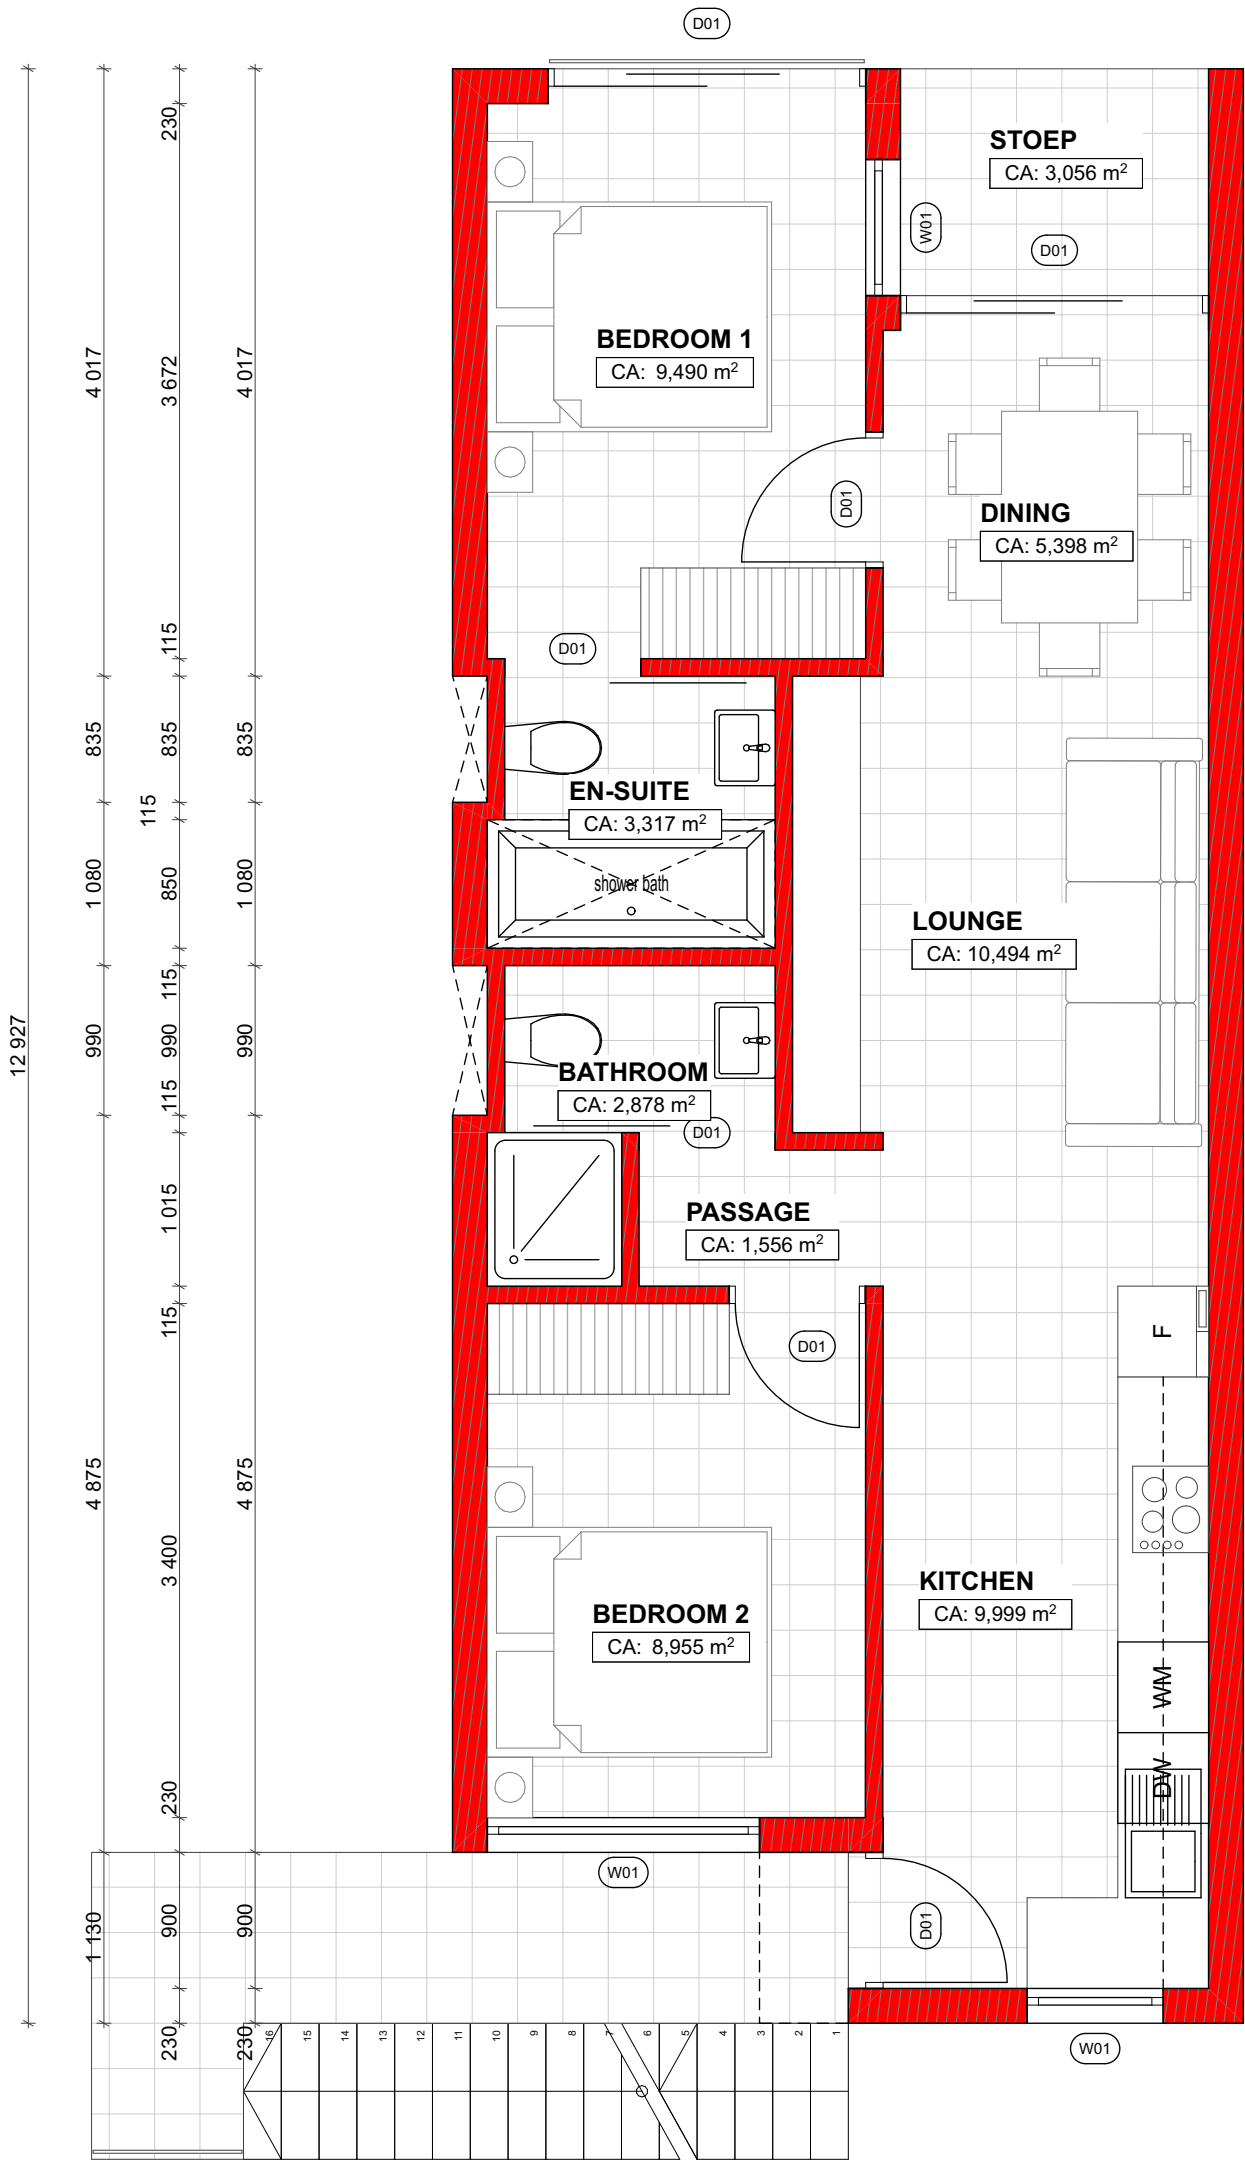


Ground Floor 1:50

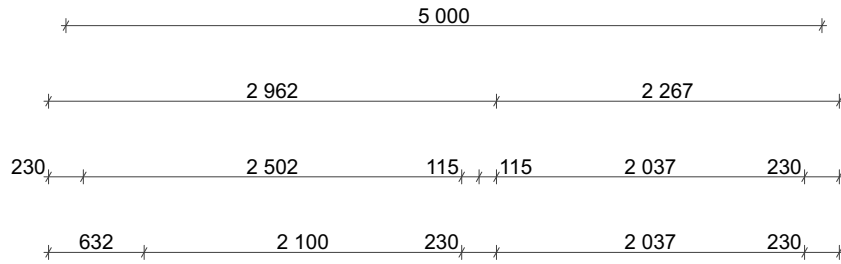

First Floor 1:50

GENERAL NOTES

1. This drawing is the copyright of the architect
2. Do not scale refer only to figure dimensions
3. Any discrepancies to be reported to the architect immediately
4. All dimensions and levels must be checked on site prior to setting out
5. All work to be carried out strictly in accordance with Municipal Bylaws & SABS SANS 10400

ALL LEVELS ARE TO BE CONFIRMED ON SITE PRIOR TO CONSTRUCTION

C	17/09/2022	concept for client discussion	MOB
B	11/09/2022	concept for client discussion	MOB
A	04/09/2022	concept for client discussion	MOB

rev	date	description	by
-----	------	-------------	----

project  
NEW DEVELOPMENT ON ERF 4173 RYNFIELD  
EXT.67, BENONI, GAUTENG

**de beer**  
STUDIO

ARCHITECTURE | INTERIOR | FURNITURE

De Beer Studio (Pty) Ltd | Reg No. 2016/421022/07  
P.O. Box 2365, Wingate Park, Pretoria, 0153  
Cell: +27 (0)82 787 1755 | info@debeerstudio.co.za  
www.debeerstudio.co.za

dwg title		date
2 BEDROOM UNIT		September 2022
drawn		mob
project no	dwg no	rev no
1810	5101	C